



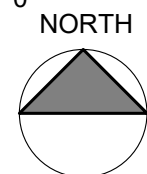

**Block Plan**  
Scale: 1:200

 

- NOTES:**
- Do not scale from drawing; use written dimensions only.
  - All dimensions to be site checked by contractor
  - Drawings prepared for feasibility only.
  - All products to be installed to manufacturers instructions and specifications.
  - All works to be carried out in accordance with the current Building Regulations and British Standards.
  - Any discrepancies to be reported to the Contract Administrator

B	Updated for Planning	16.09.16
A	Updated for Planning	06.07.16
REV	DESCRIPTION	DATE



**PLANNING**

**JOB**  
Proposed 2no. New Dwelling Houses

**CLIENT**  
Mr O. McLaughlin

**SITE**  
Land near Hollandbank, Carsluith

**DRAWING TITLE**  
Proposed Site Plan

<b>DRAWING No.</b> 16-0140-PL-L02	<b>REV</b> B
--------------------------------------	-----------------

<b>SCALE</b> 1:200 @ A3	<b>DRAWN</b> AMM	<b>DATE</b> May 16
----------------------------	---------------------	-----------------------

**Edesign Architecture & Planning Ltd.**  
64 Wellington Chambers, Ayr, KA7 1EH  
T: 01292 289332  
E: enquiry@econstructdb.com