




Section A-A

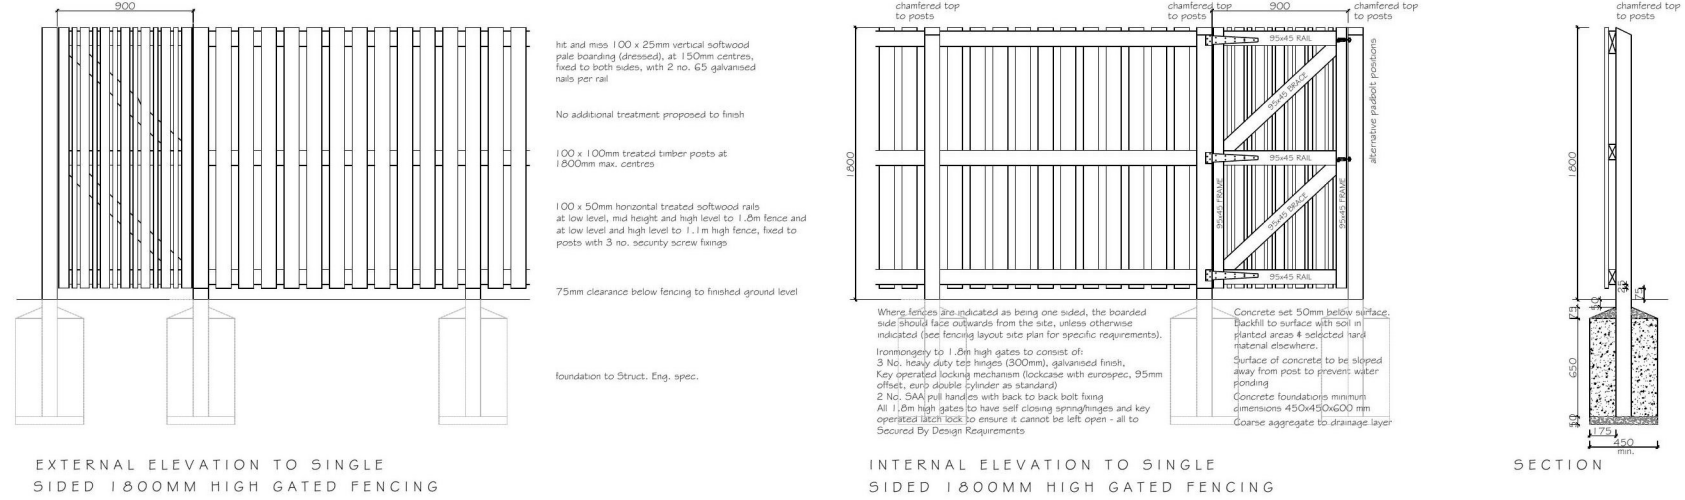


Fencing Details 1:50 Scale

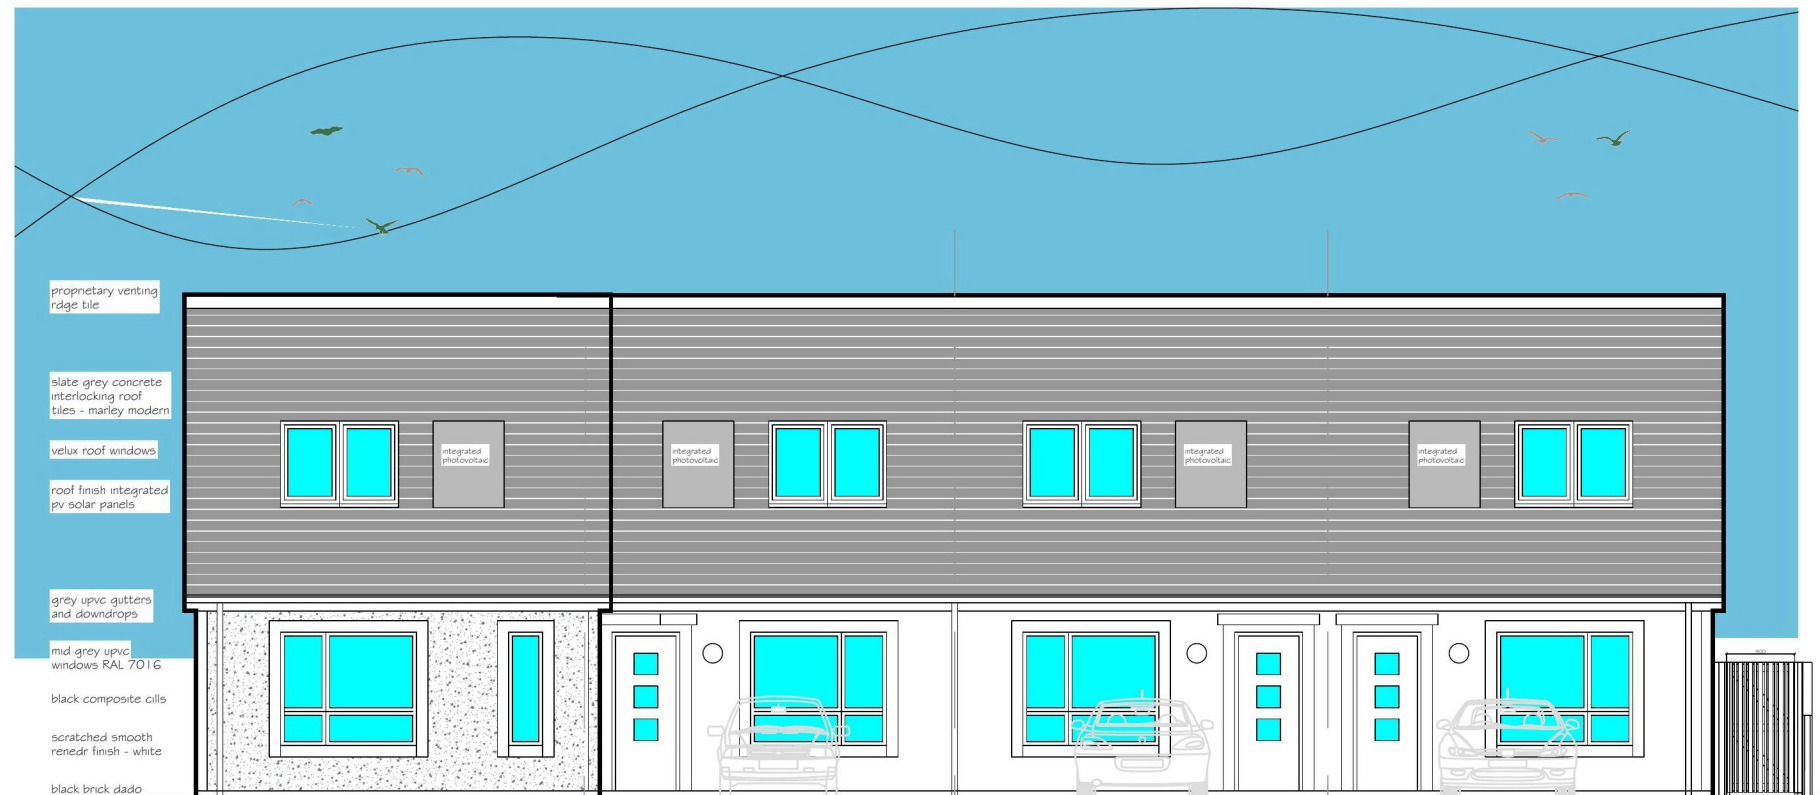


South Elevation

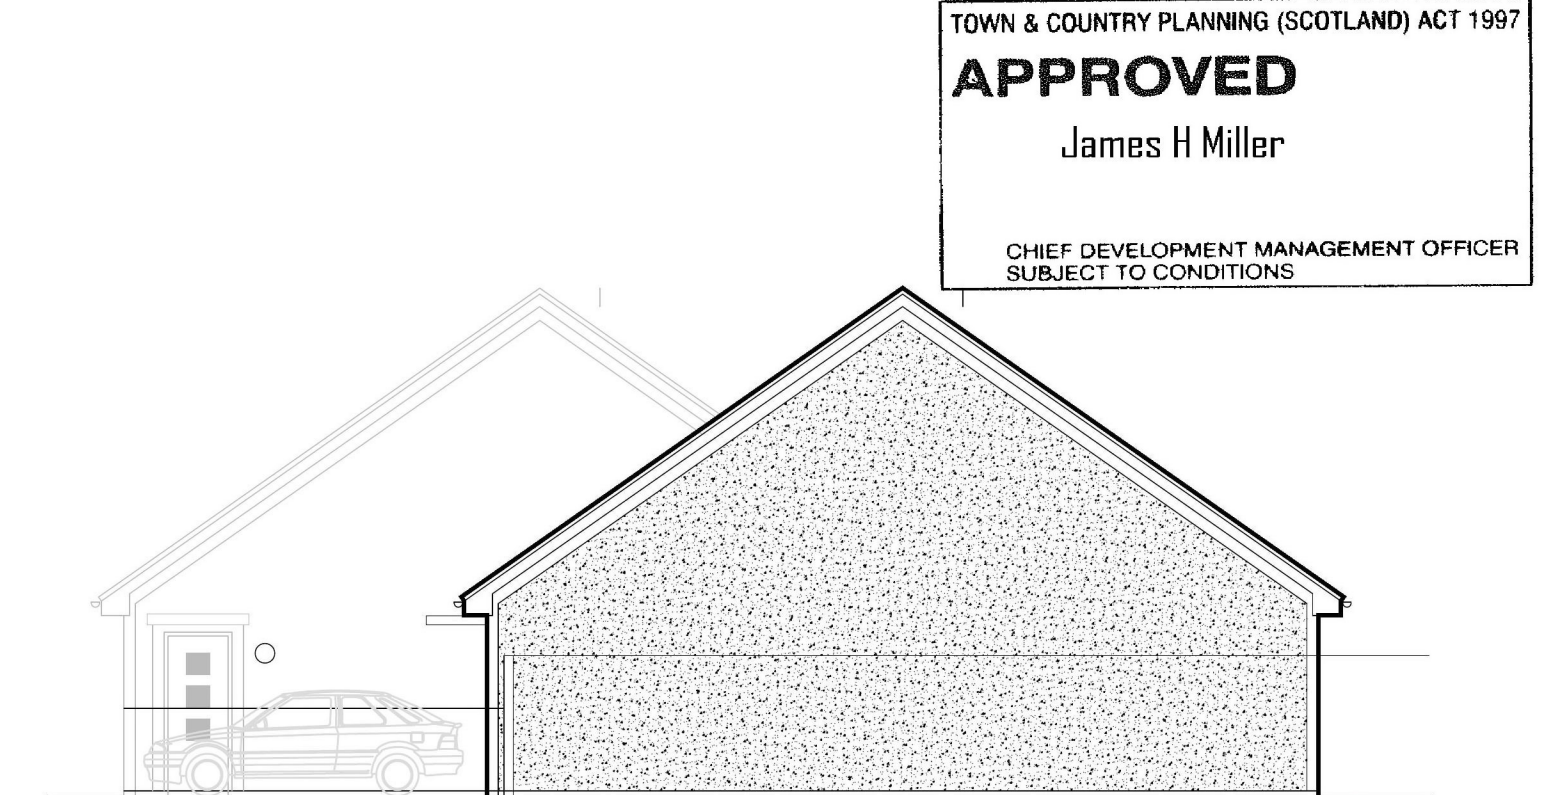

East Elevation

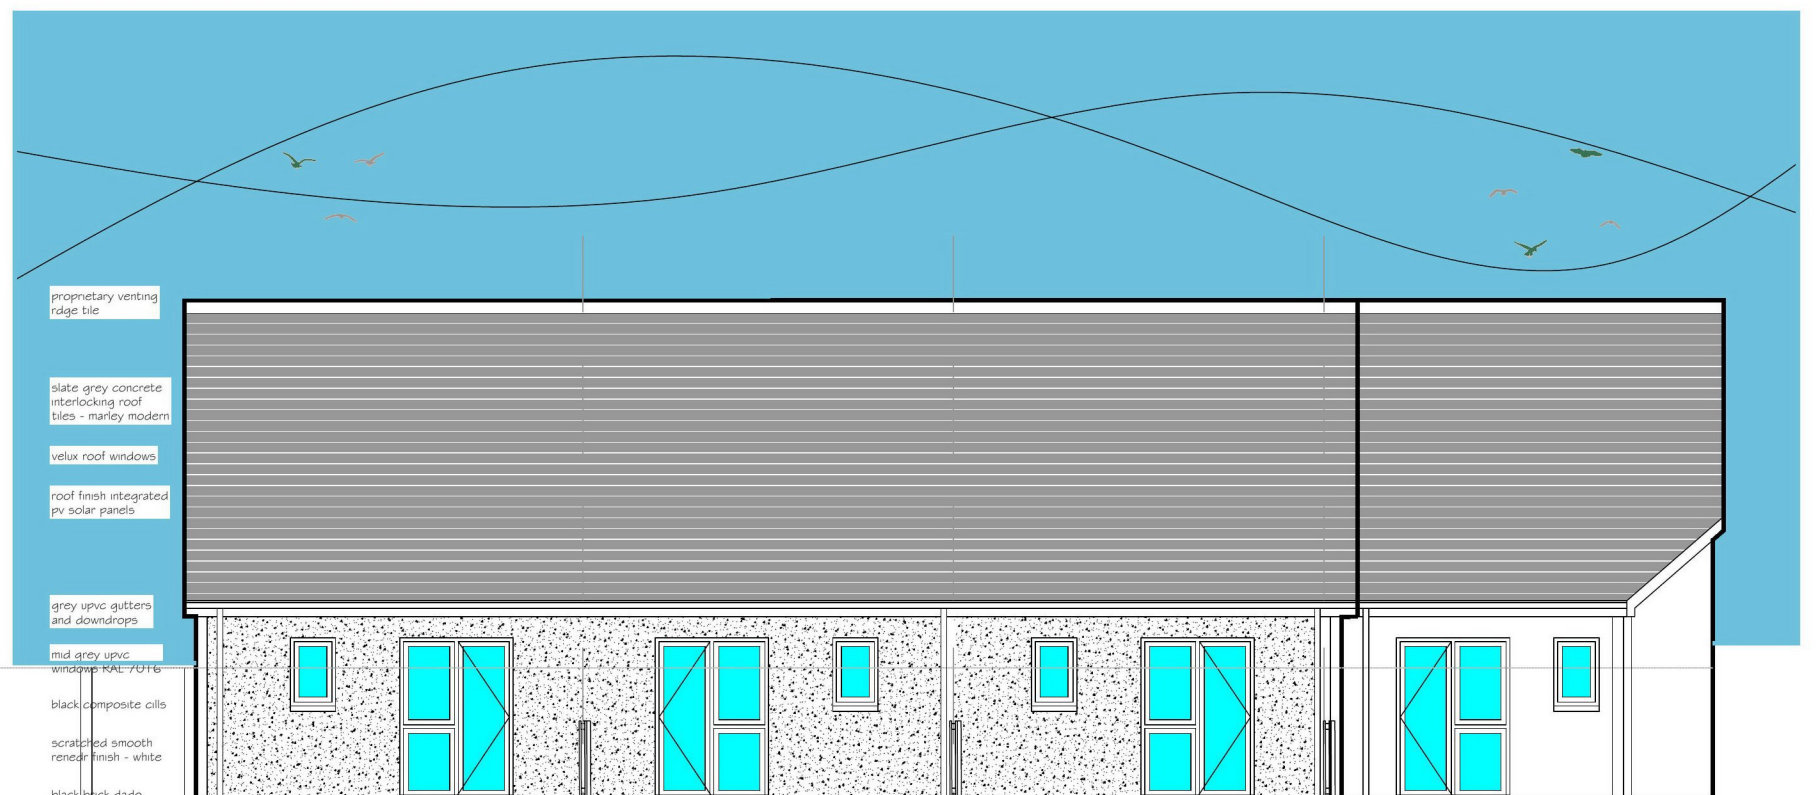

North Elevation

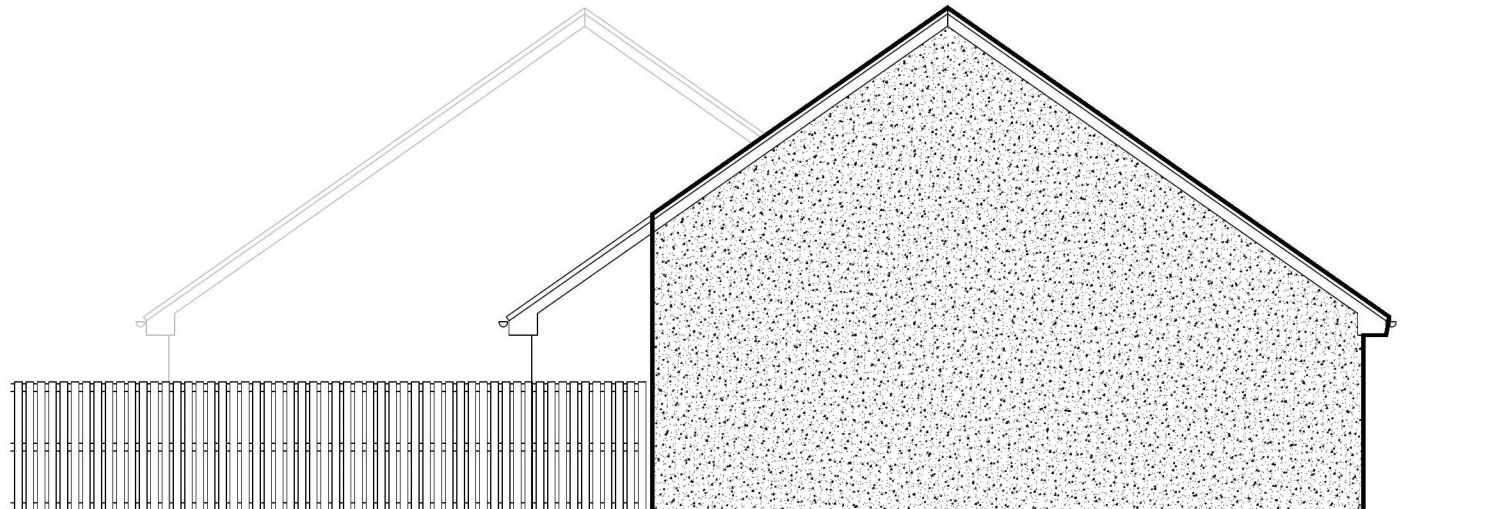

West Elevation

PLANNING PERMISSION APPLICATION

NOTES

Internal dimensions are finished sizes unless otherwise stated.

REVISION SCHEDULE

rev	description	date
-----	-------------	------

DO NOT SCALE FROM DRAWING :: SITE CHECK DIMENSIONS

All dimensions to be site checked by the Contractor and all discrepancies to be advised to the Architect prior to the work being commenced.  
Use stated dimensions only.

This Drawing Is Copyright.

This is the drawing referred to in my application

Dated :: 15/01/20

Signed :: *Eric McMillan*

CLIENT ::

A Nelson ::  
12 Stanlane Place, Largs

PROJECT ::

Proposed Residential Development

DRAWING ::

Elevations, Section & Fencing Details :: As Proposed

Scale	Date	Drawn by
1:100/50 @ A2	14_01_20	emcm
Job No.	Drawing No.	Revision No.
19041	DD 115	.

McMILLAN & CRONIN

chartered architects & planning consultants

24 MAIN STREET,  
LARGS :: KA30 8AB

tel. (44) 01475 686818  
fax. (44) 01475 686331  
mail@mcmillancronin.co.uk