

ALL DIMENSIONS IN MILLIMETRES
 FIGURED DIMENSIONS ONLY TO BE USED FROM
 THIS DRAWING ONLY UNLESS STATED OTHERWISE
 READ IN CONJUNCTION WITH ENGINEERS
 DRAWINGS AND SPECIFICATION
 ALL SIZES TO BE CHECKED ON SITE
 BY CONTRACTOR PRIOR TO ORDERING MATERIALS
 THIS DRAWING IS COPYRIGHT

SALES

REVISION DESCRIPTION	DATE



THIS DRAWING IS FOR SALES PURPOSES ONLY

READ IN CONJUNCTION WITH STEWART ASSOCIATES
 DRAWINGS NOS 1924 / P01, P03, P04 AND P05.

STEWART ASSOCIATES

Architects & Development Consultants

THE STUDIO
 9 WATERSIDE STREET
 LARGS
 AYRSHIRE
 tel : 01475 670033
 fax : 01475 673103




email: info@stewart-associates.com

TITLE
**NEW HOUSE AT
 HALKSHILL, LARGS**

CLIENT
RDK CONSTRUCTION


DRAWING
PROPOSED ELEVATIONS

SCALE	DATE
1:100 A7A3	DEC 2021
DRAWN	CHECKED
BAS	SA
NUMBER	
1924 / S02	

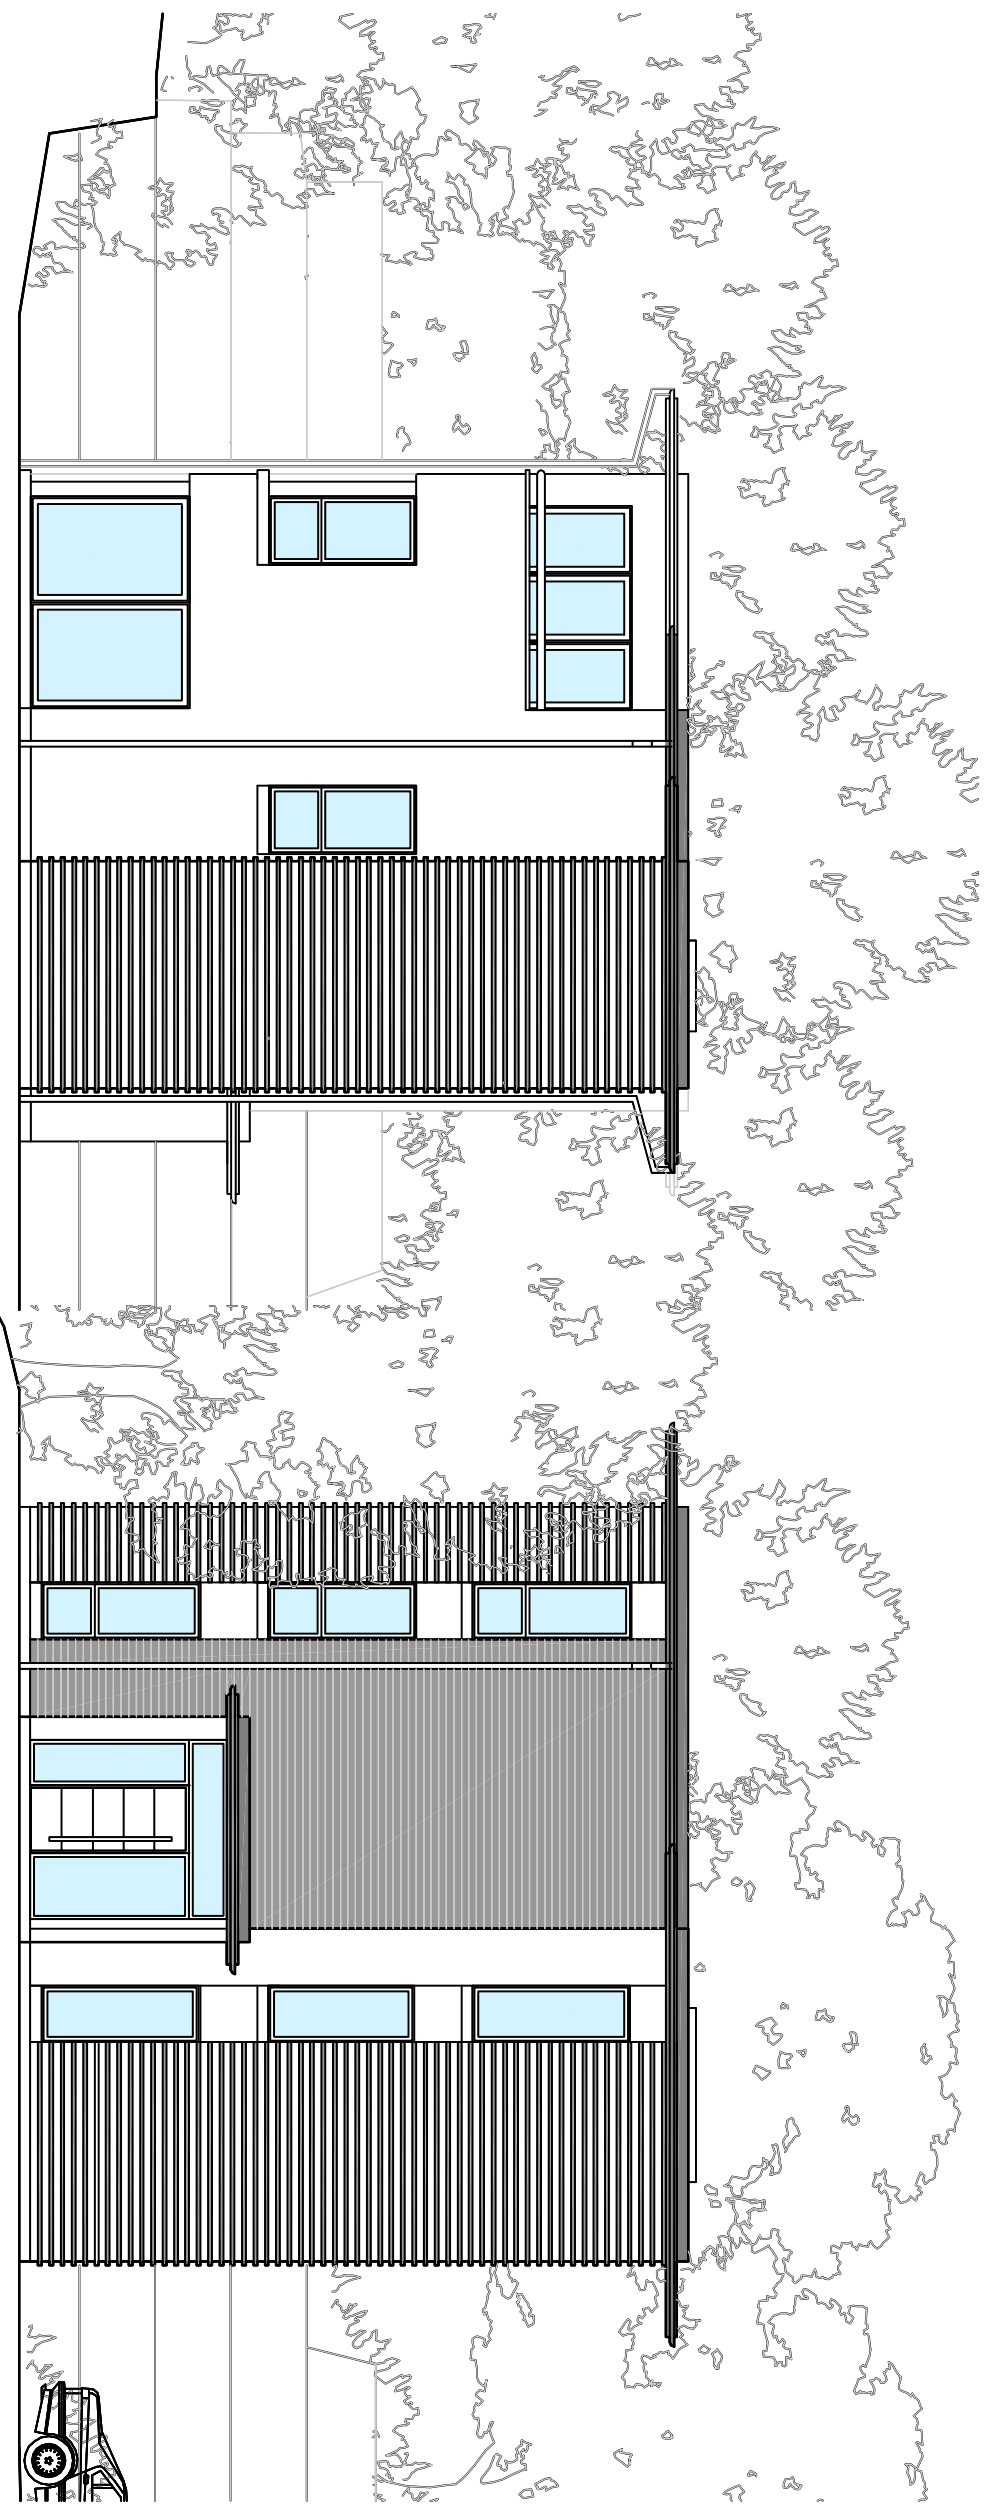

WEST ELEVATION

EAST ELEVATION

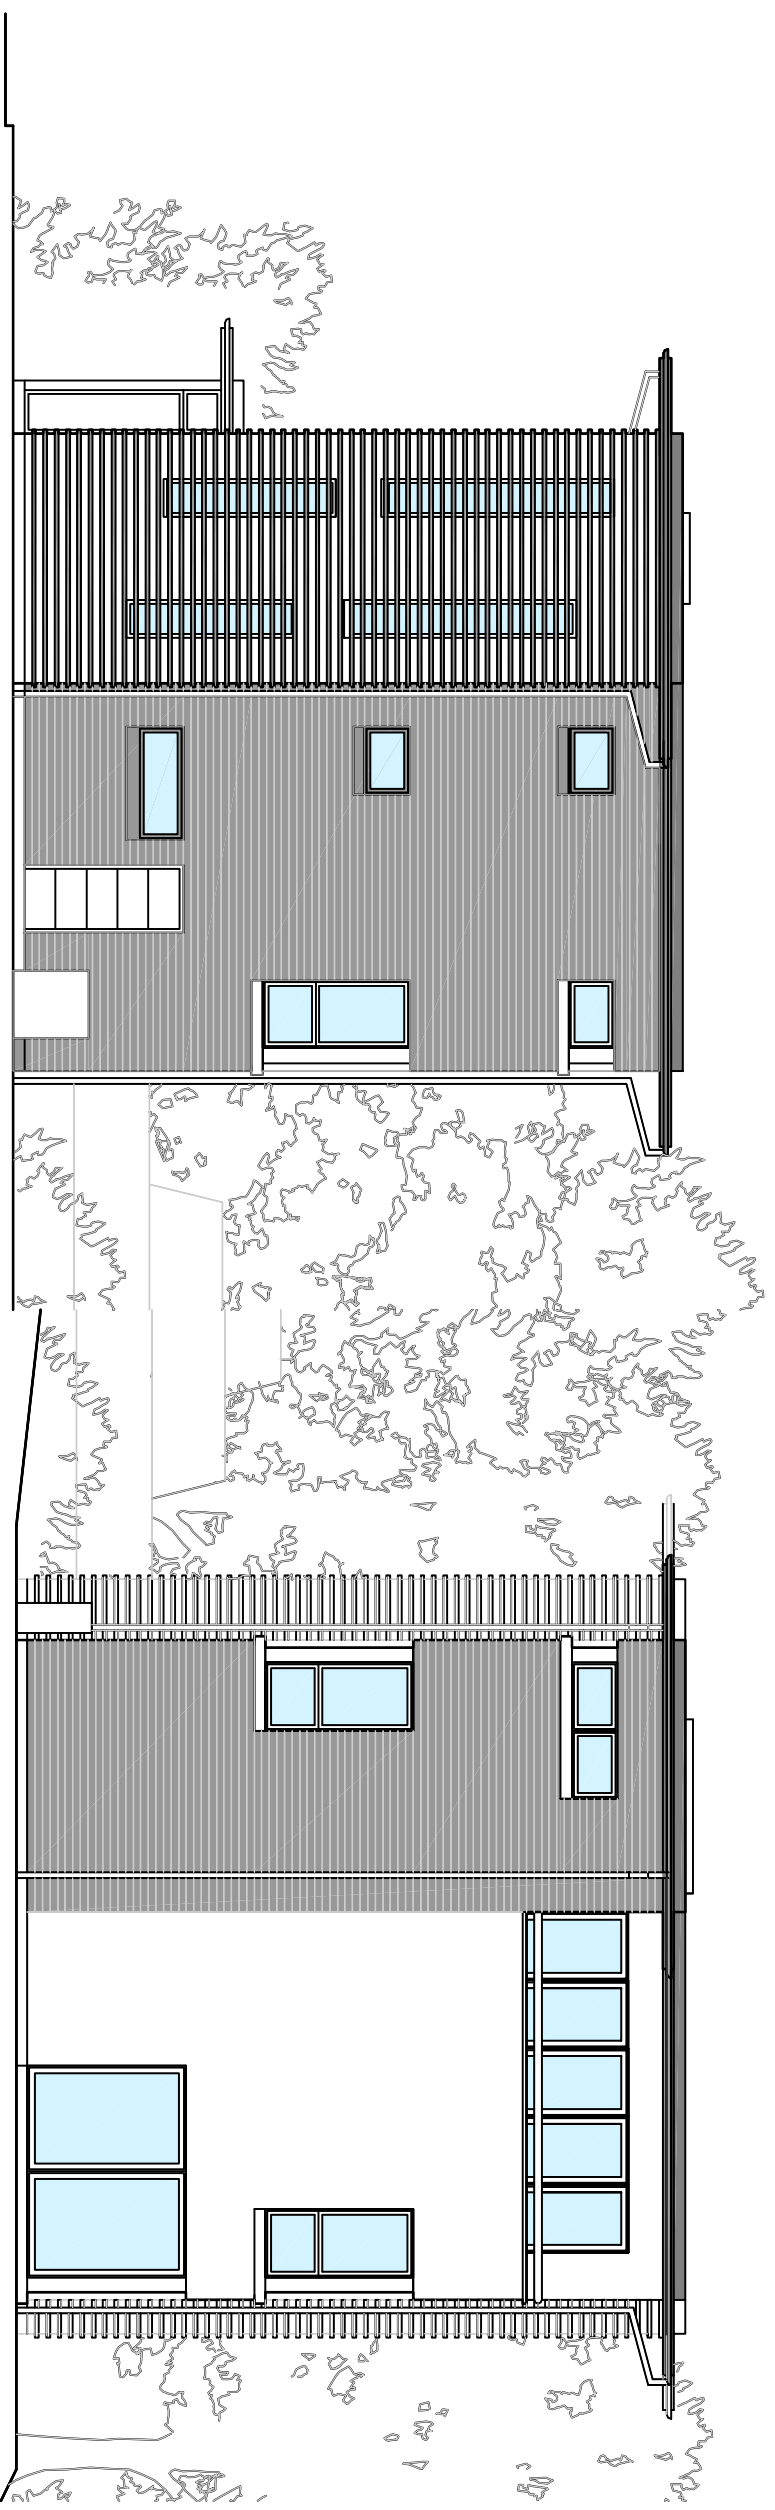

NORTH ELEVATION

SOUTH ELEVATION