
Burnt Red Cedral Grey Cedral Horizontal Vertical Grey Cedral Horizontal Feature Panels TBC

This drawing is solely for the purposes of obtaining planning and building warrant approval. The drawing may be suitable for constructional purposes but it may be necessary to augment/and or amend this information for this purpose. No liability will be accepted for any omission on this drawing should the drawing be used for constructional purposes.

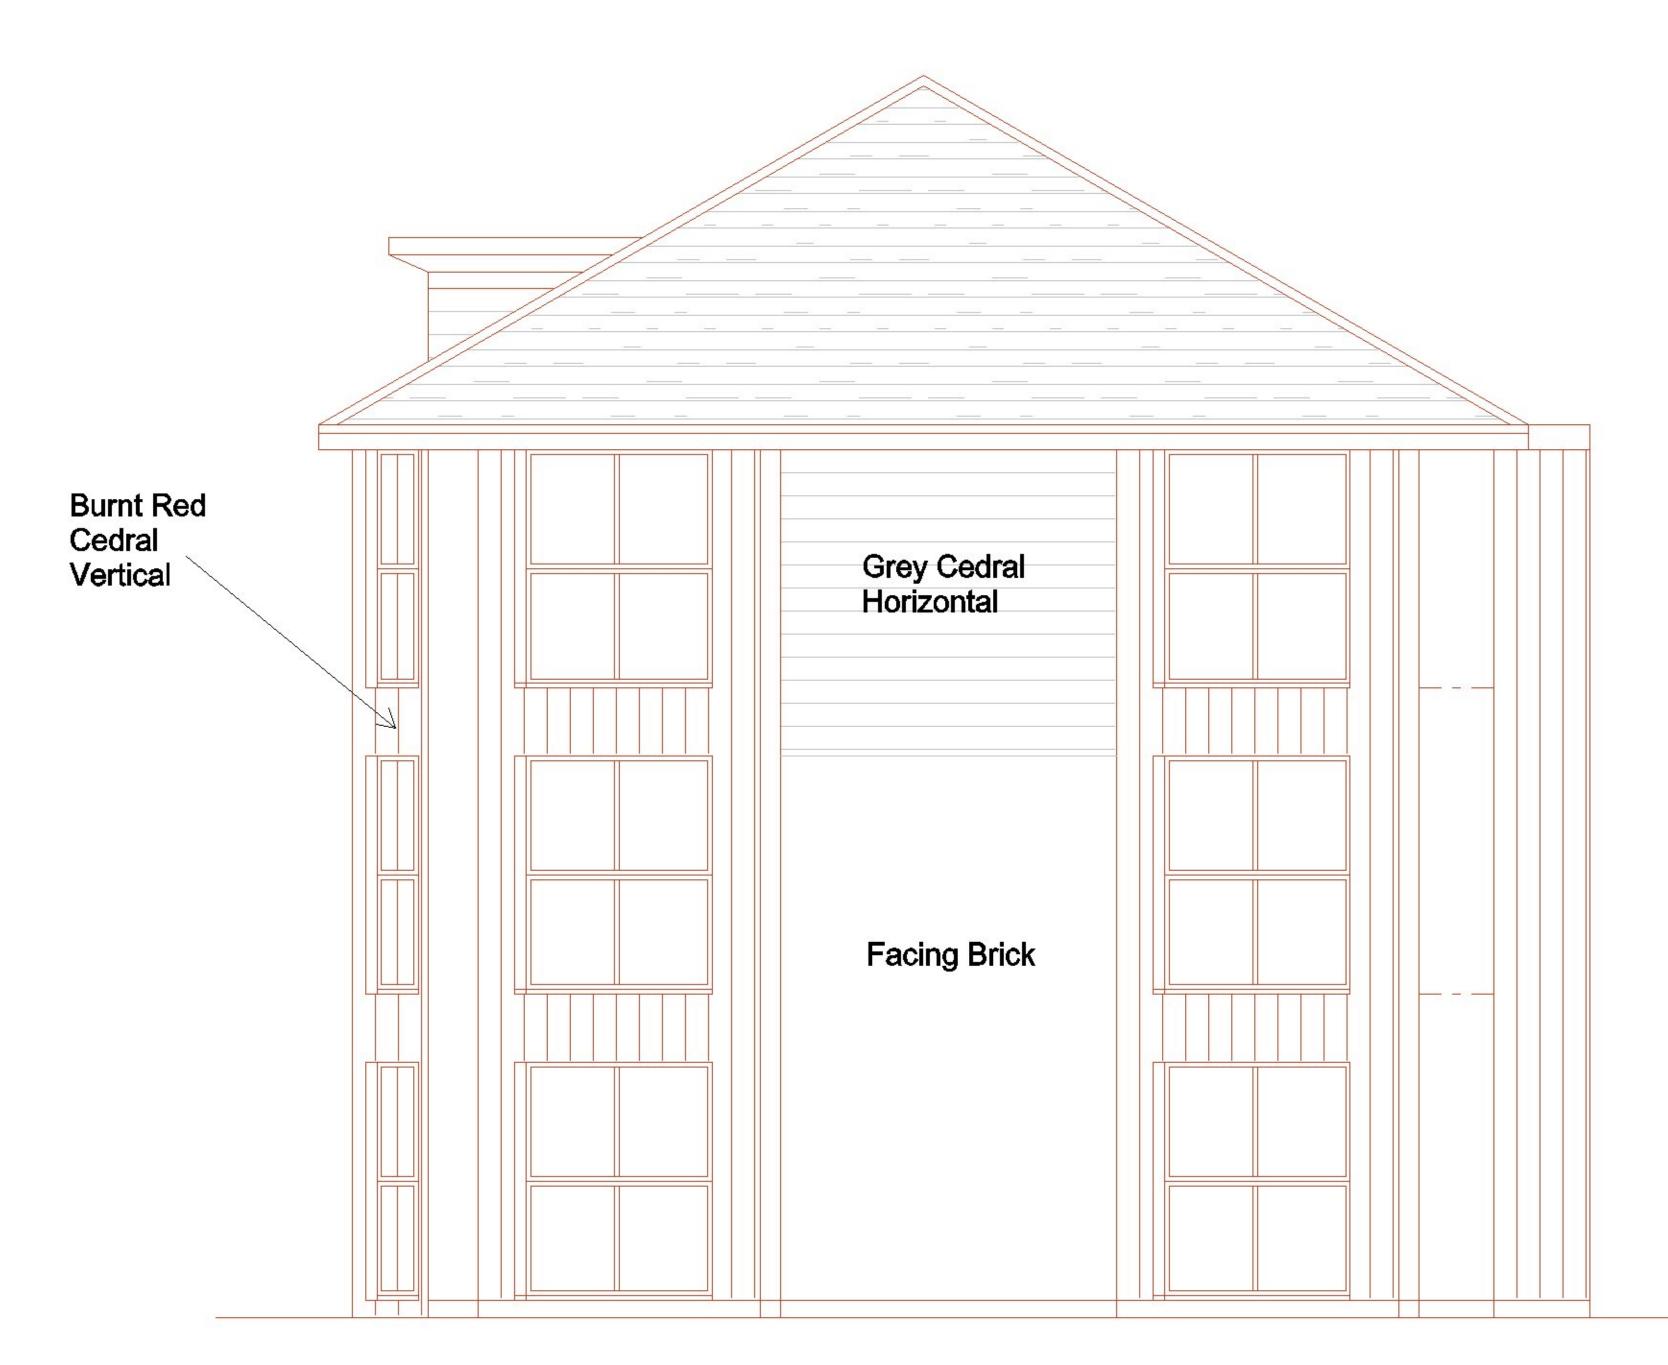

Side Elevation

Front Elevation

External Finishes :-

Facing brick walls - Grey / Buff blend. Vertical window surrounds - Cedral Burnt Red - C61 Horizontal Boarding - Cedral Silver Grey - C51
External Windows and Doors - Anthracite Grey UPVC
Soffit & Fascia - Anthracite Grey Roof Tiling - Marley Modern Grey

Facing Brick



Facing Brick

Constructive Architectural Design Ltd.

34 Main Street
Prestwick
KA9 1NX
Tel/Fax 01292-479355

e-mail constructivedesign@btconnect.com

	Client	RDK Construction Ltd.		
	Project	Proposed Office Development at Windmill Street, Saltcoats. KA21 5EN		
	Туре	PLANNING -		
	Drawing	Elevations as Proposed		
	Date	December 2020	Scale	1:100 - A3
	Drawn By	SMcCR		

Job Ref. Drawing No.

20/1112

- 4 (a)