


This drawing is solely for the purposes of obtaining planning and building warrant approval. The drawing may be suitable for constructional purposes but it may be necessary to augment/and or amend this information for this purpose. No liability will be accepted for any omission on this drawing should the drawing be used for constructional purposes.

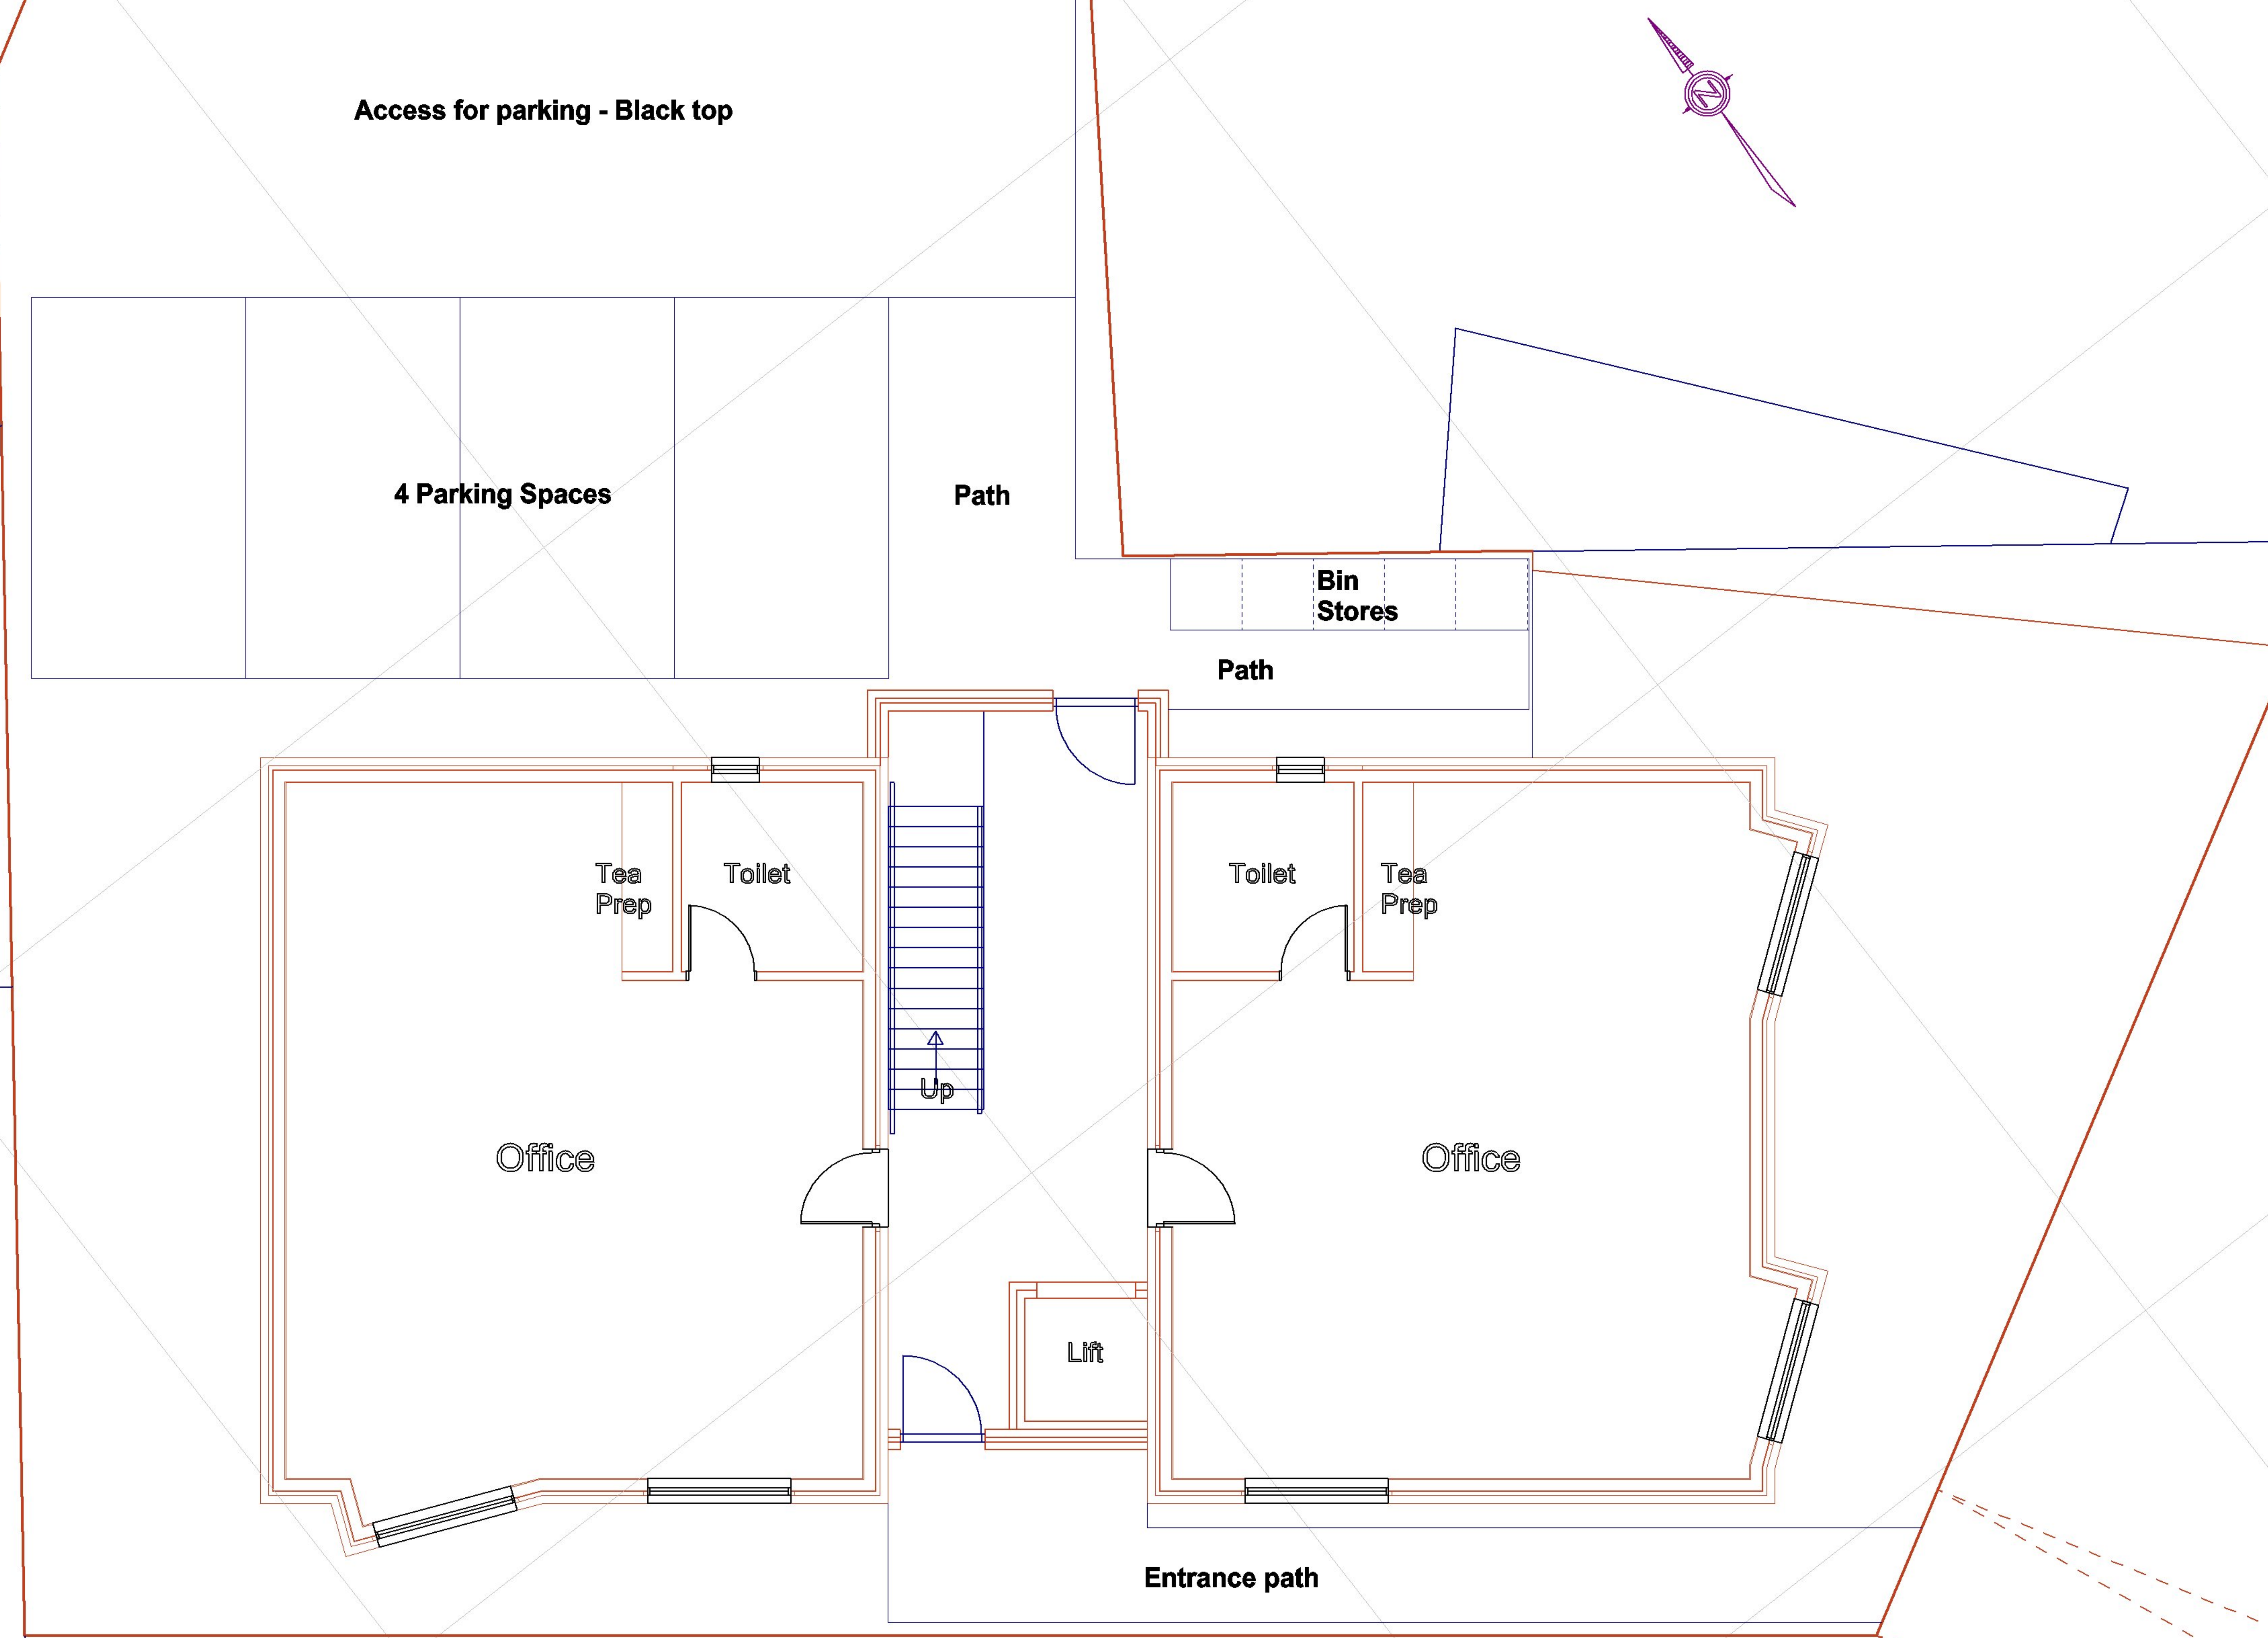

TOWN & COUNTRY PLANNING (SCOTLAND) ACT 1997  
**APPROVED**  
James H Miller  
CHIEF DEVELOPMENT MANAGEMENT OFFICER  
SUBJECT TO CONDITIONS

A. Building repositioned towards Windmill street.  
05.02.21

**Constructive Architectural  
Design Ltd.**  
34 Main Street  
Prestwick  
KA9 1NX  
Tel/Fax 01292-479355  
e-mail constructivedesign@btconnect.com

Client	RDK Construction Ltd.		
Project	Proposed Office Development at Windmill Street, Saltcoats. KA21 5EN		
Type	PLANNING -		
Drawing	Site Plan as Proposed		

Date	December 2020	Scale	1:100 - A3
Drawn By	SMcCR		

Job Ref.	Drawing No.
20/1112	- 9 (a)