


IMPORTANT:
 This document should not be relied upon or used in circumstances other than those for which it was originally prepared and for which Amos Beech were commissioned.
 Amos Beech accepts no responsibility for this document to any party other than the person(s) by whom it was commissioned.
 Do not scale from this drawing - if in doubt ASK / All dimensions must be checked on site prior to works commencing.

REVISION: NOTE: DATE:

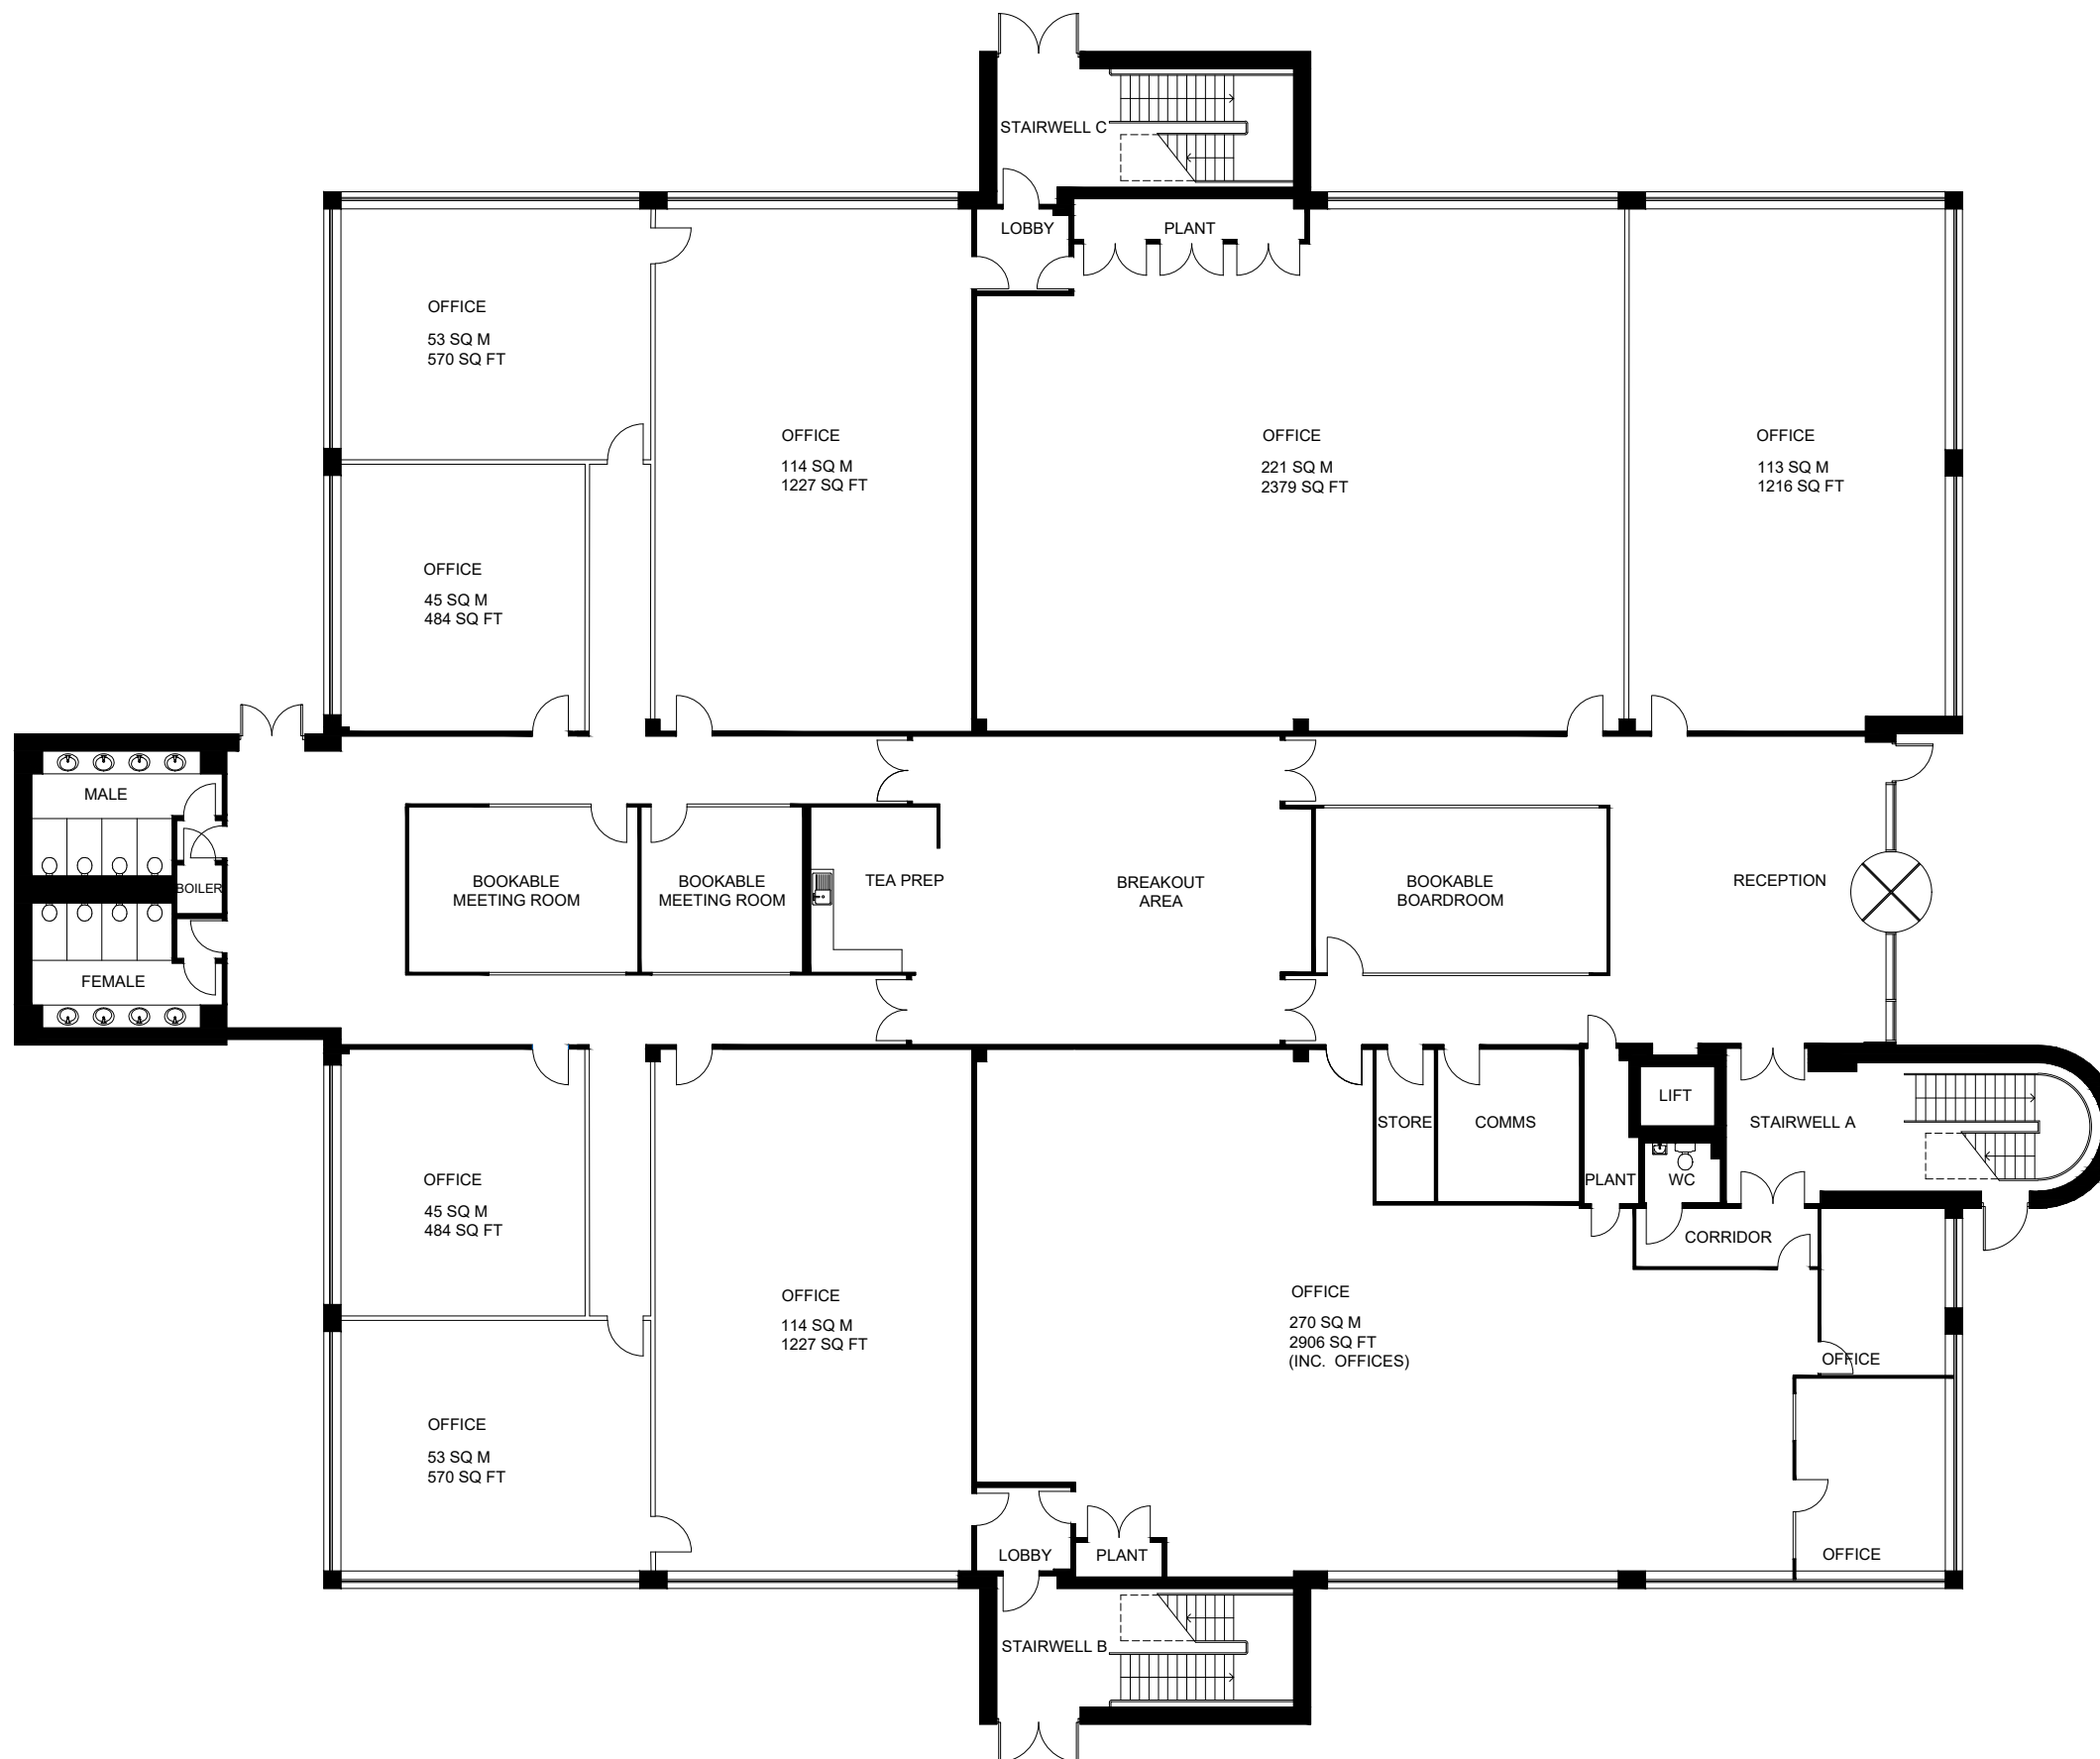

8 Middlefield Road,
 Falkirk FK2 9AG
 T: 01324 610510
 F: 01324 673459
 www.amosbeech.com

CLIENT
 WORKWELL PROPERTY LTD

PROJECT TITLE
 PROSPECT HOUSE
 STANLEY BOULEVARD
 BLANTYRE G72 0BN

DRAWING TITLE
 GROUND FLOOR
 GENERAL ARRANGEMENT

SCALE DATE
 1:200@A3 21/08/3

JOB NO	DRAWING NO	REVISION
23-020	AB GA (100) 001	