


This drawing is solely for the purposes of obtaining planning and building warrant approval. The drawing may be suitable for constructional purposes but it may be necessary to augment/and or amend this information for this purpose. No liability will be accepted for any omission on this drawing should the drawing be used for constructional purposes.

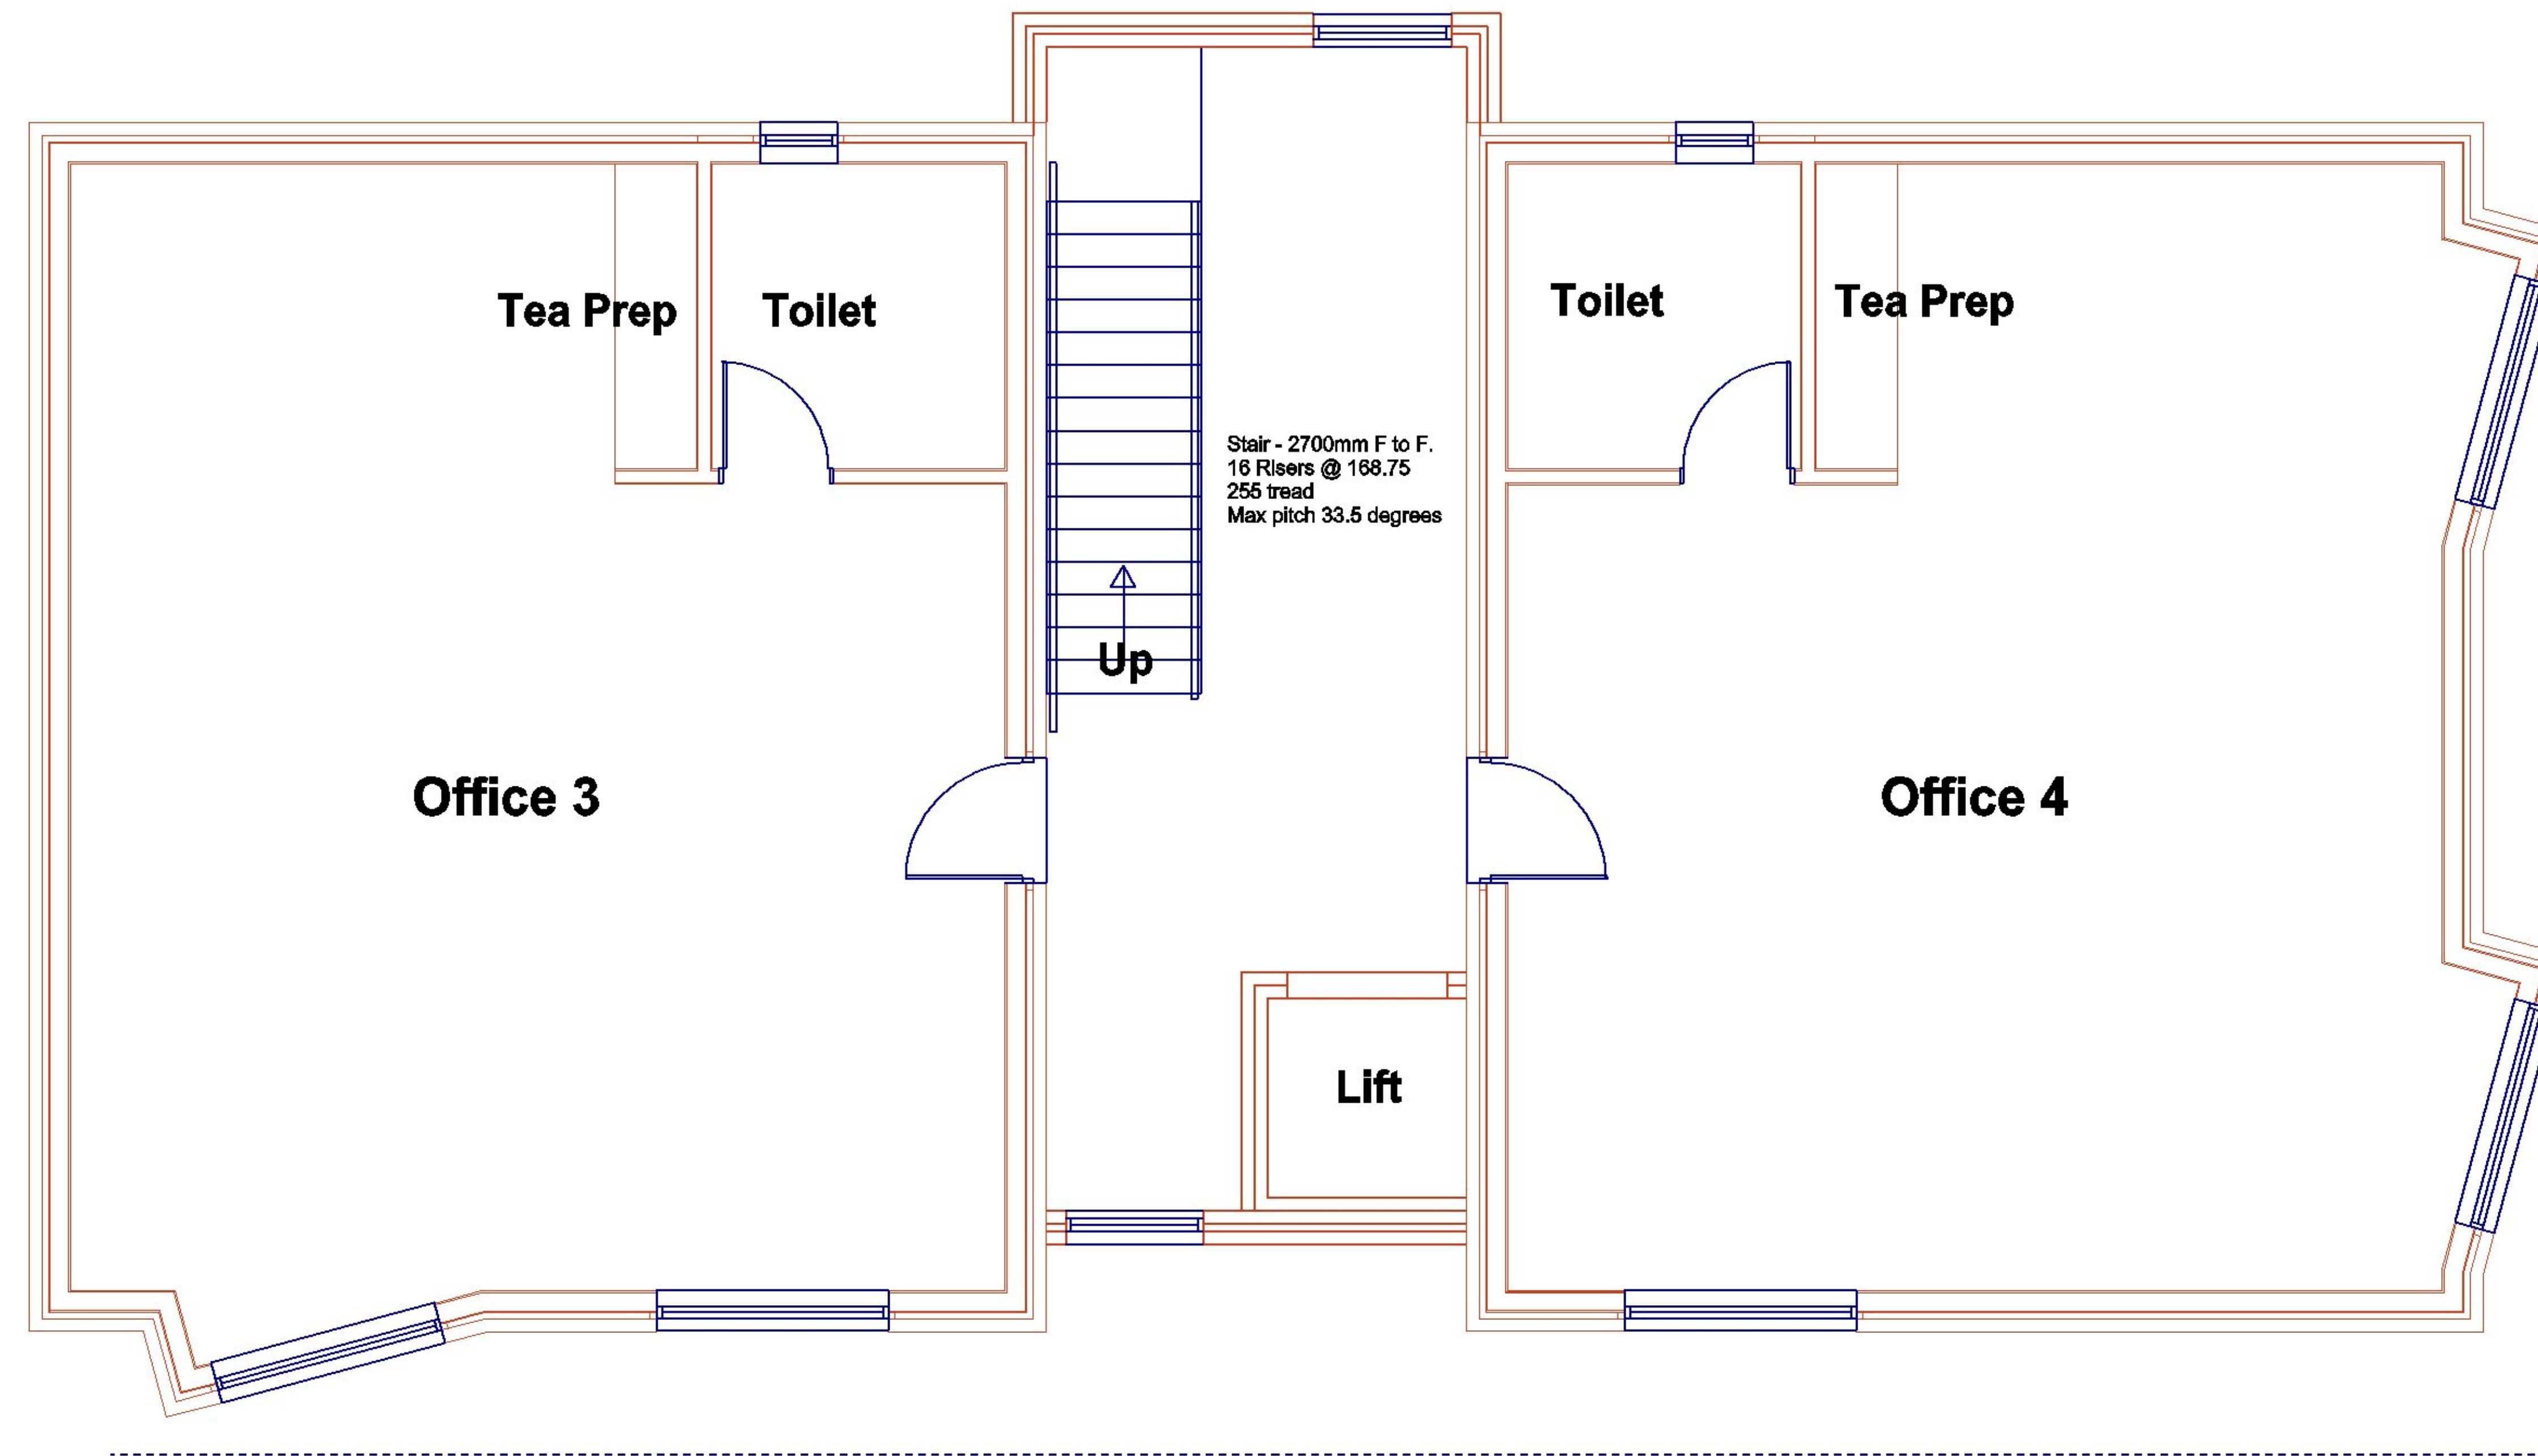

TOWN & COUNTRY PLANNING (SCOTLAND) ACT 1997
APPROVED
 James H Miller
 CHIEF DEVELOPMENT MANAGEMENT OFFICER
 SUBJECT TO CONDITIONS

Constructive Architectural
 Design Ltd.
 34 Main Street
 Prestwick
 KA9 1NX
 Tel/Fax 01292-479355
 e-mail constructive@btconnect.com

Client	RDK Construction Ltd.		
Project	Proposed Office Development at Windmill Street, Saltcoats. KA21 5EN		
Type	PLANNING -		
Drawing	First Floor as Proposed		
Date	December 2020	Scale	1:100 - A3
Drawn By	SMcCR		
Job Ref.	Drawing No.		
20/1112	- 2 (a)		