


THIS IS THE PLAN REFERRED TO
IN THE FOREGOING DISPOSITION



DM HALL
CHARTERED SURVEYORS

ADDRESS: Land at Shorehead, Newburgh, Cupar, KY14 6BH

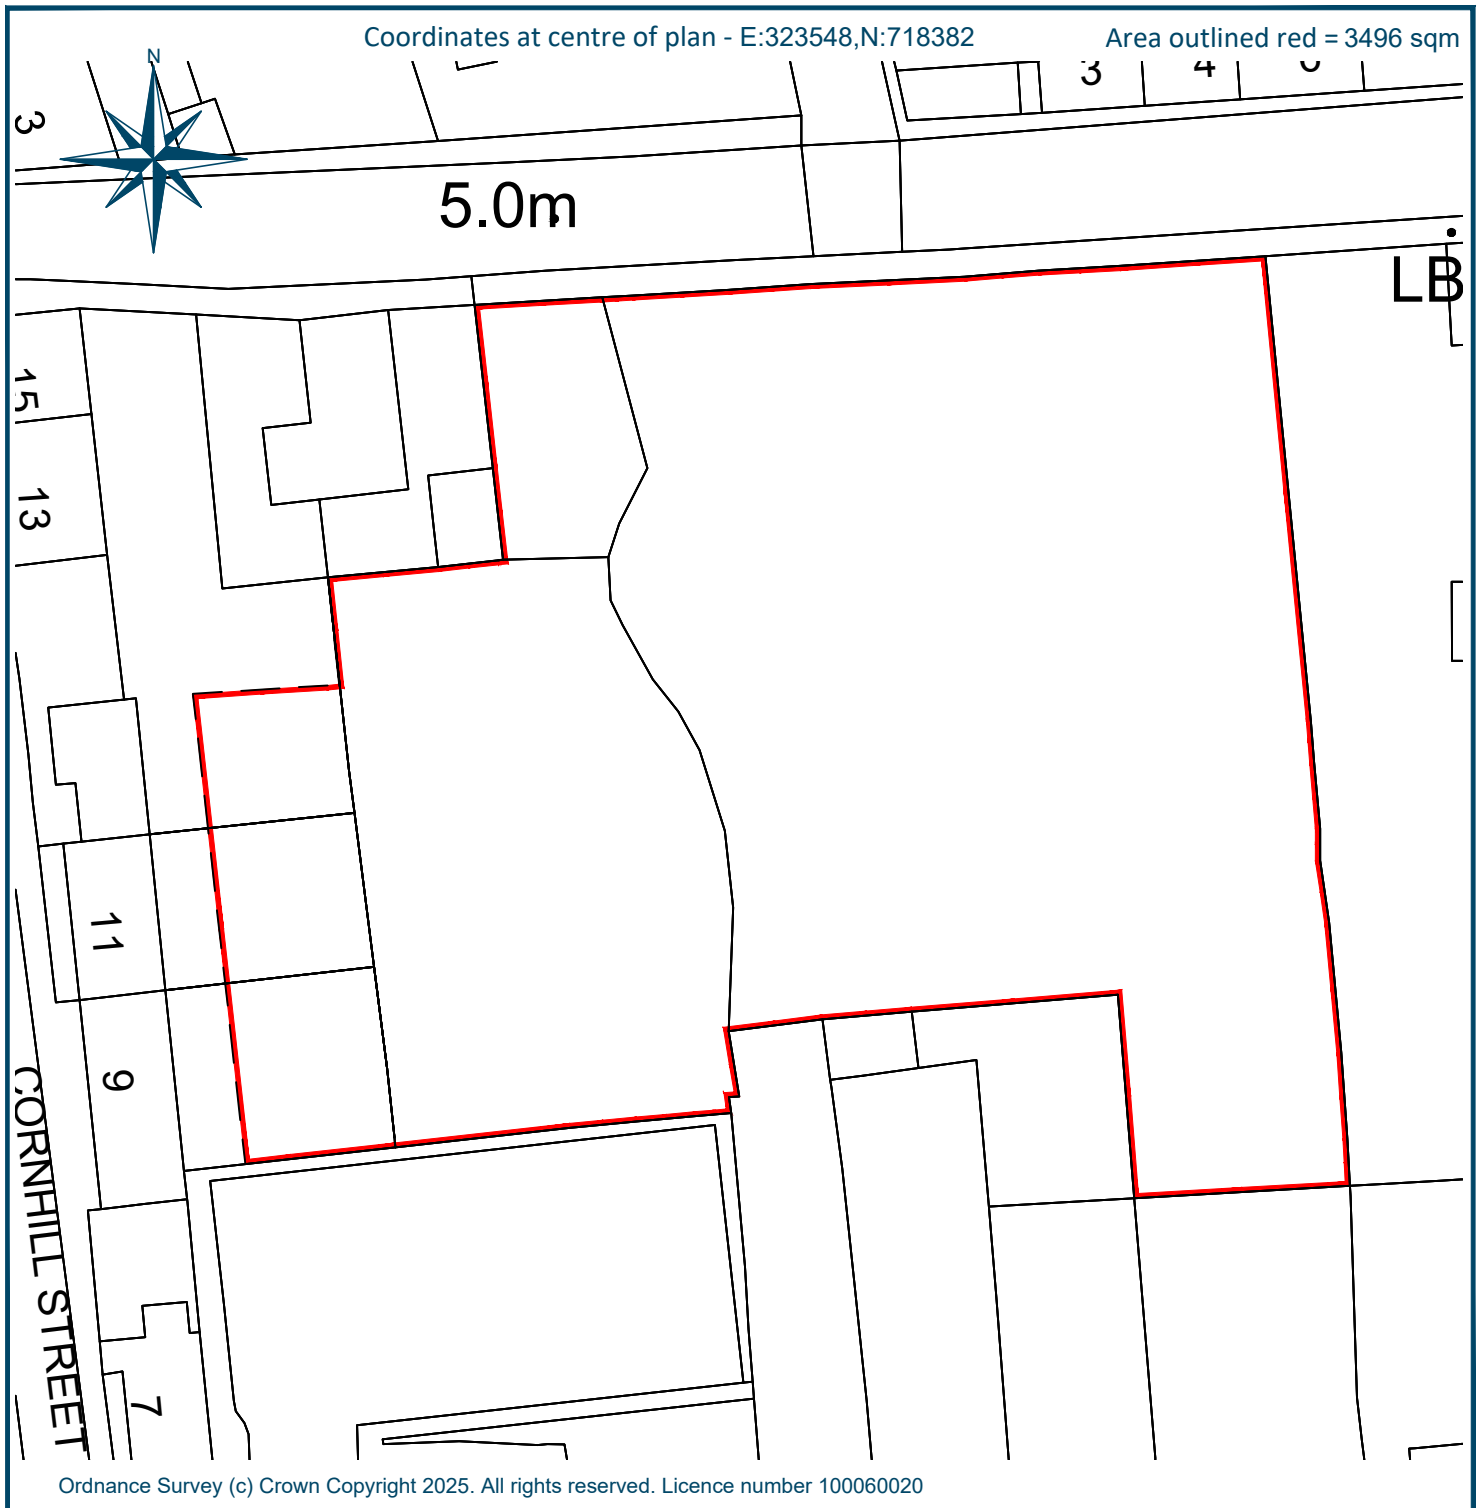

Ordnance Survey (c) Crown Copyright 2025. All rights reserved. Licence number 100060020

Reproduced from the
Ordnance Survey Map
with the permission of
the Controller of Her
Majesty's Stationary
Office Crown Copyright
reserved Licence No.
100060020



Location
Plan
Scale
1:2500

Date Issued: 13/08/2025

Drawn by: JM

Our Ref: PP/25/00884(214344)

Revision: A

Scale 1:500



@ A4 Size

m - meters
c - centre line

o.t. - or thereby
u/d - undefined