
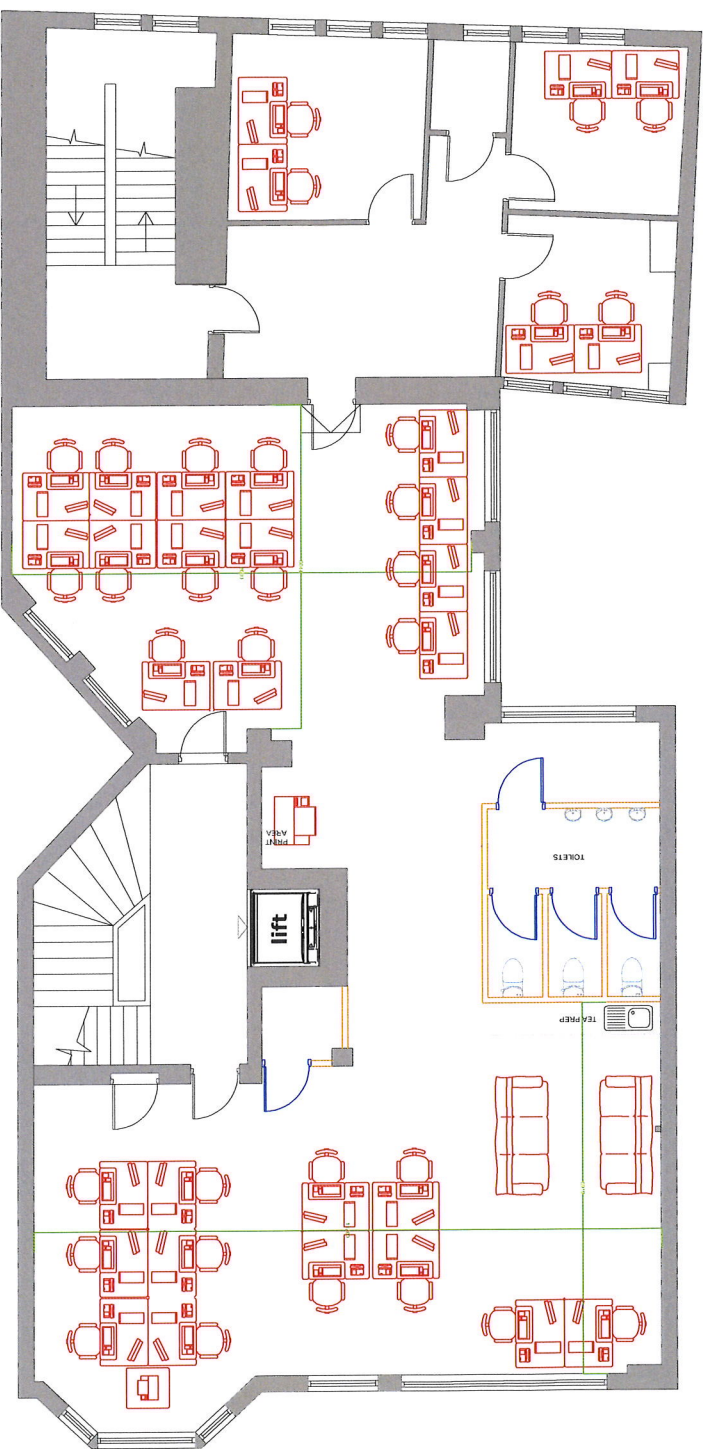


Site Location Plan Scale 1:1250

DM HALL	
220 St Vincent Street Glasgow G2 5SG Tel: 0141 332 8615 Email: building@dmhall.co.uk	
PROJECT	
114 Union Street Glasgow G1 3QQ	
EXISTING FLOOR LAYOUT	
PROPOSED FLOOR LAYOUT	
We hereby certify that this is the plan referred to in the planning application for Local Authority consent.	
Tel: BD188347	
Date: 1 Jan 2017	
Page: 1	
A2	


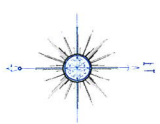


Ordnance Survey, (c) Crown Copyright 2016. All rights reserved. Licence number 100023432

Ordnance Survey (c) Crown Copyright 2016. All rights reserved. Licence number 100023432

Site Location Plan Scale 1:1250

DM HALL	
228 St Vincent Street Glasgow G2 3JF Tel: 0141 332 8615 Email: building@dmhall.co.uk	
114 Union Street Glasgow G1 3QA	
We hereby certify that this is the plan referred to in the foregoing application for Local Authority consent.	
TD: BD180347	SCALE: 2
DATE: 2018	REV: 2
Revision	

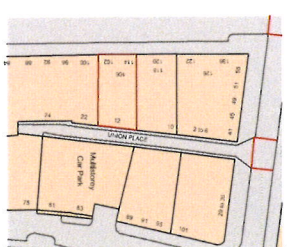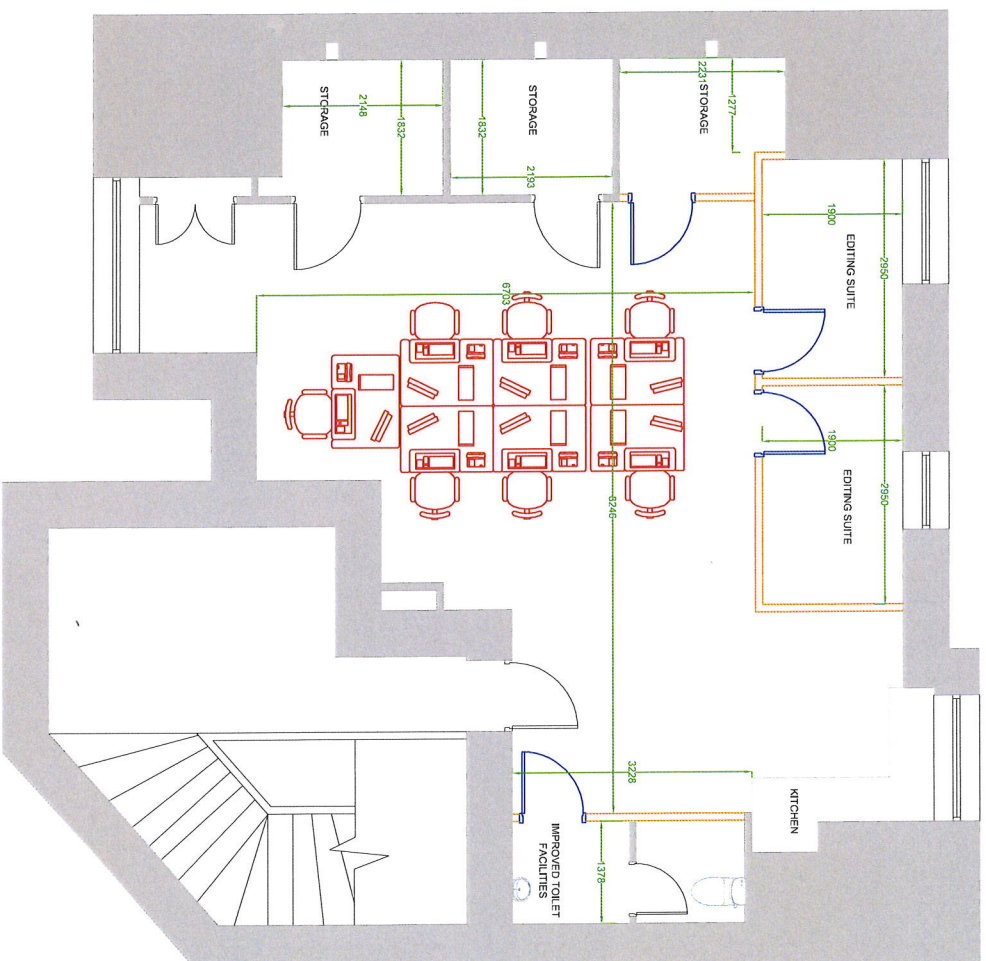

Ordnance Survey (c) Crown Copyright 2018. All rights reserved. Licence number 100022432

Site Location Plan Scale 1:1250

Notes: 1114 Union Street Glasgow G1 3QQ									
Ref: EXISTING FLOOR LAYOUT PROPOSED FLOOR LAYOUT									
We hereby certify that this is true plan referred to in the foregoing application for local Authority consent									
<div style="display: flex; justify-content: space-between;"> <div> TS: BD/180347 </div> <div> P: </div> </div>									
Signature									